




END ELEVATION

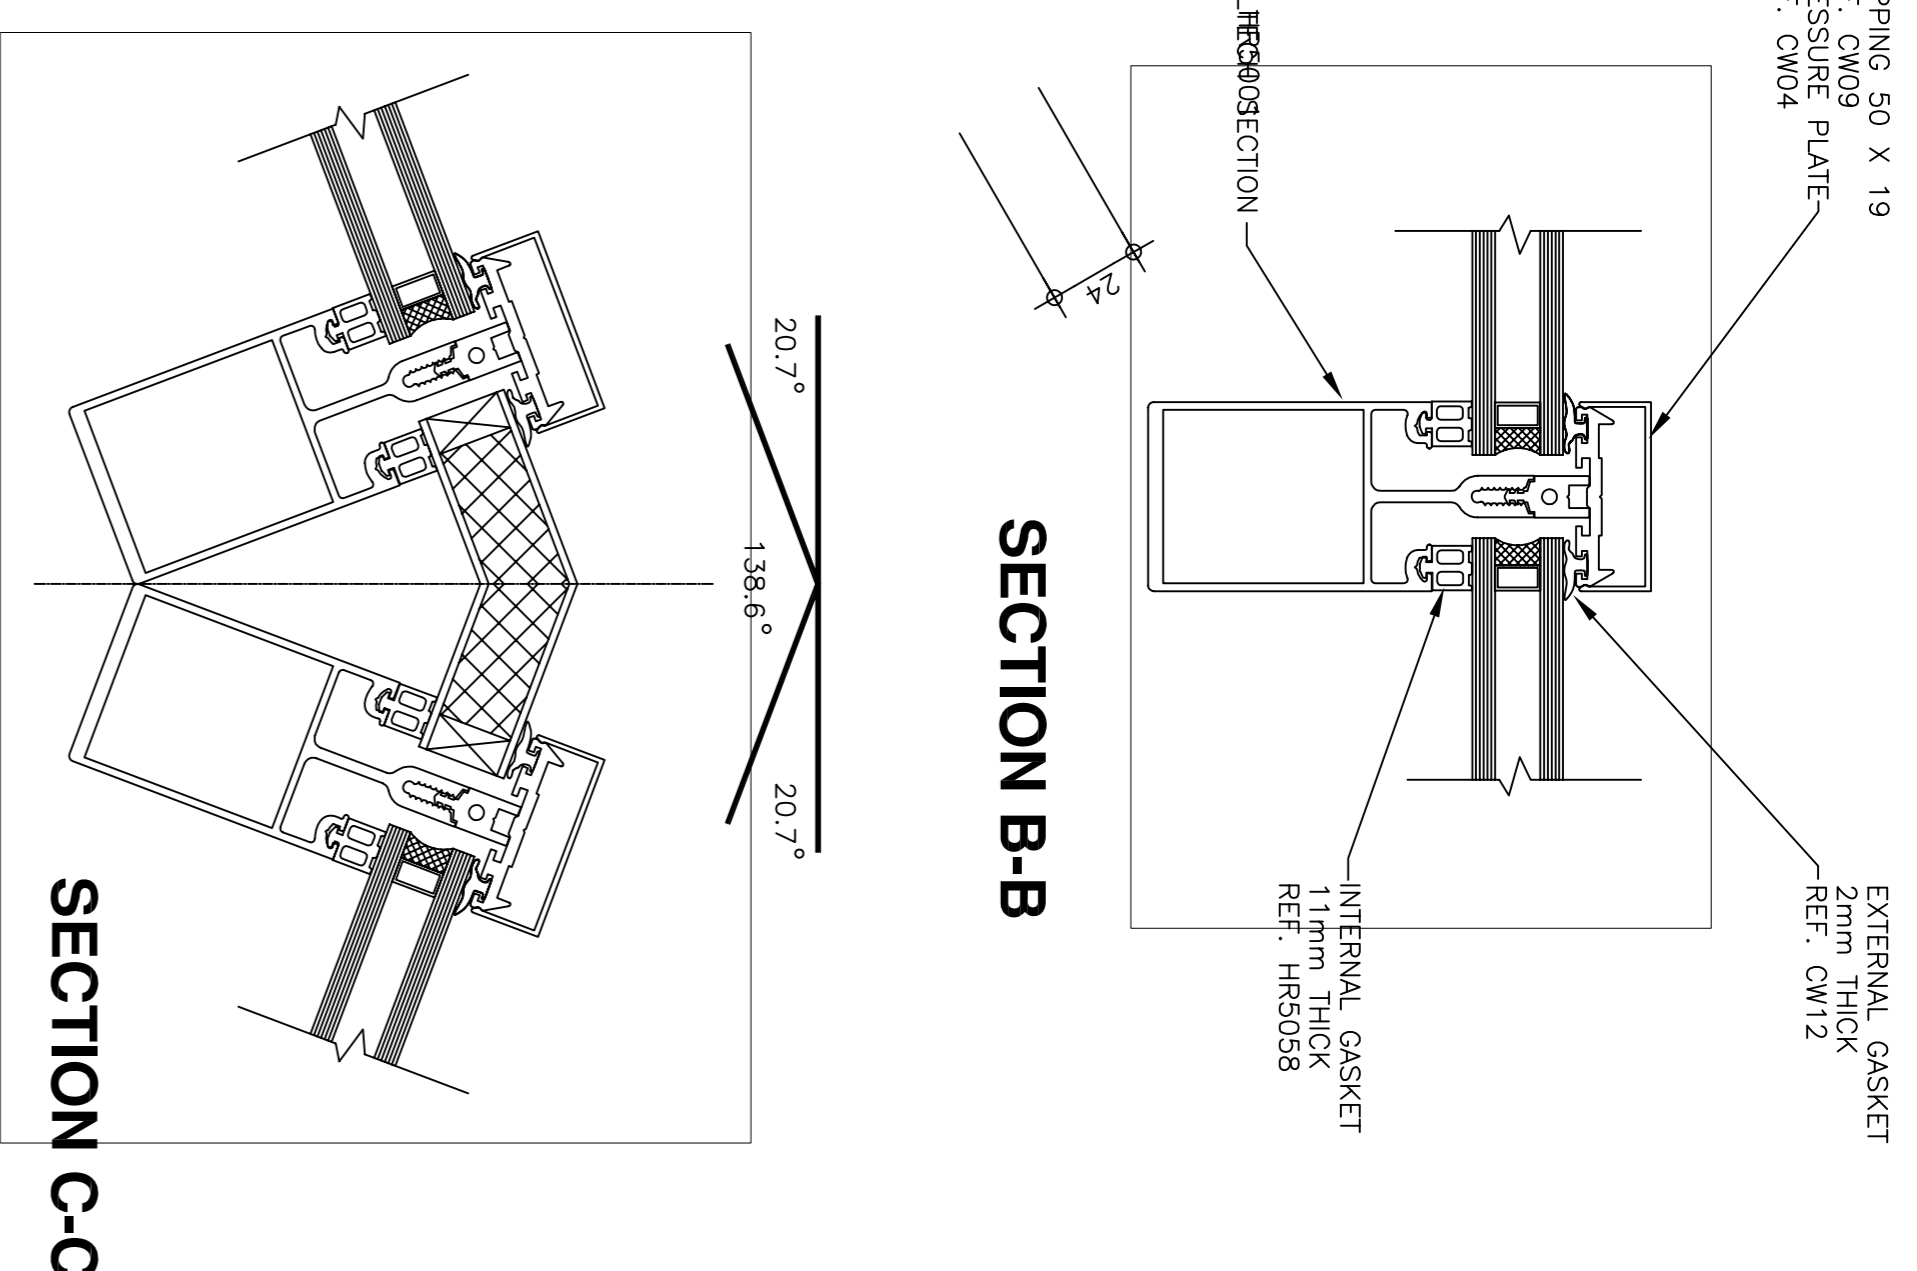


SECTION C-C

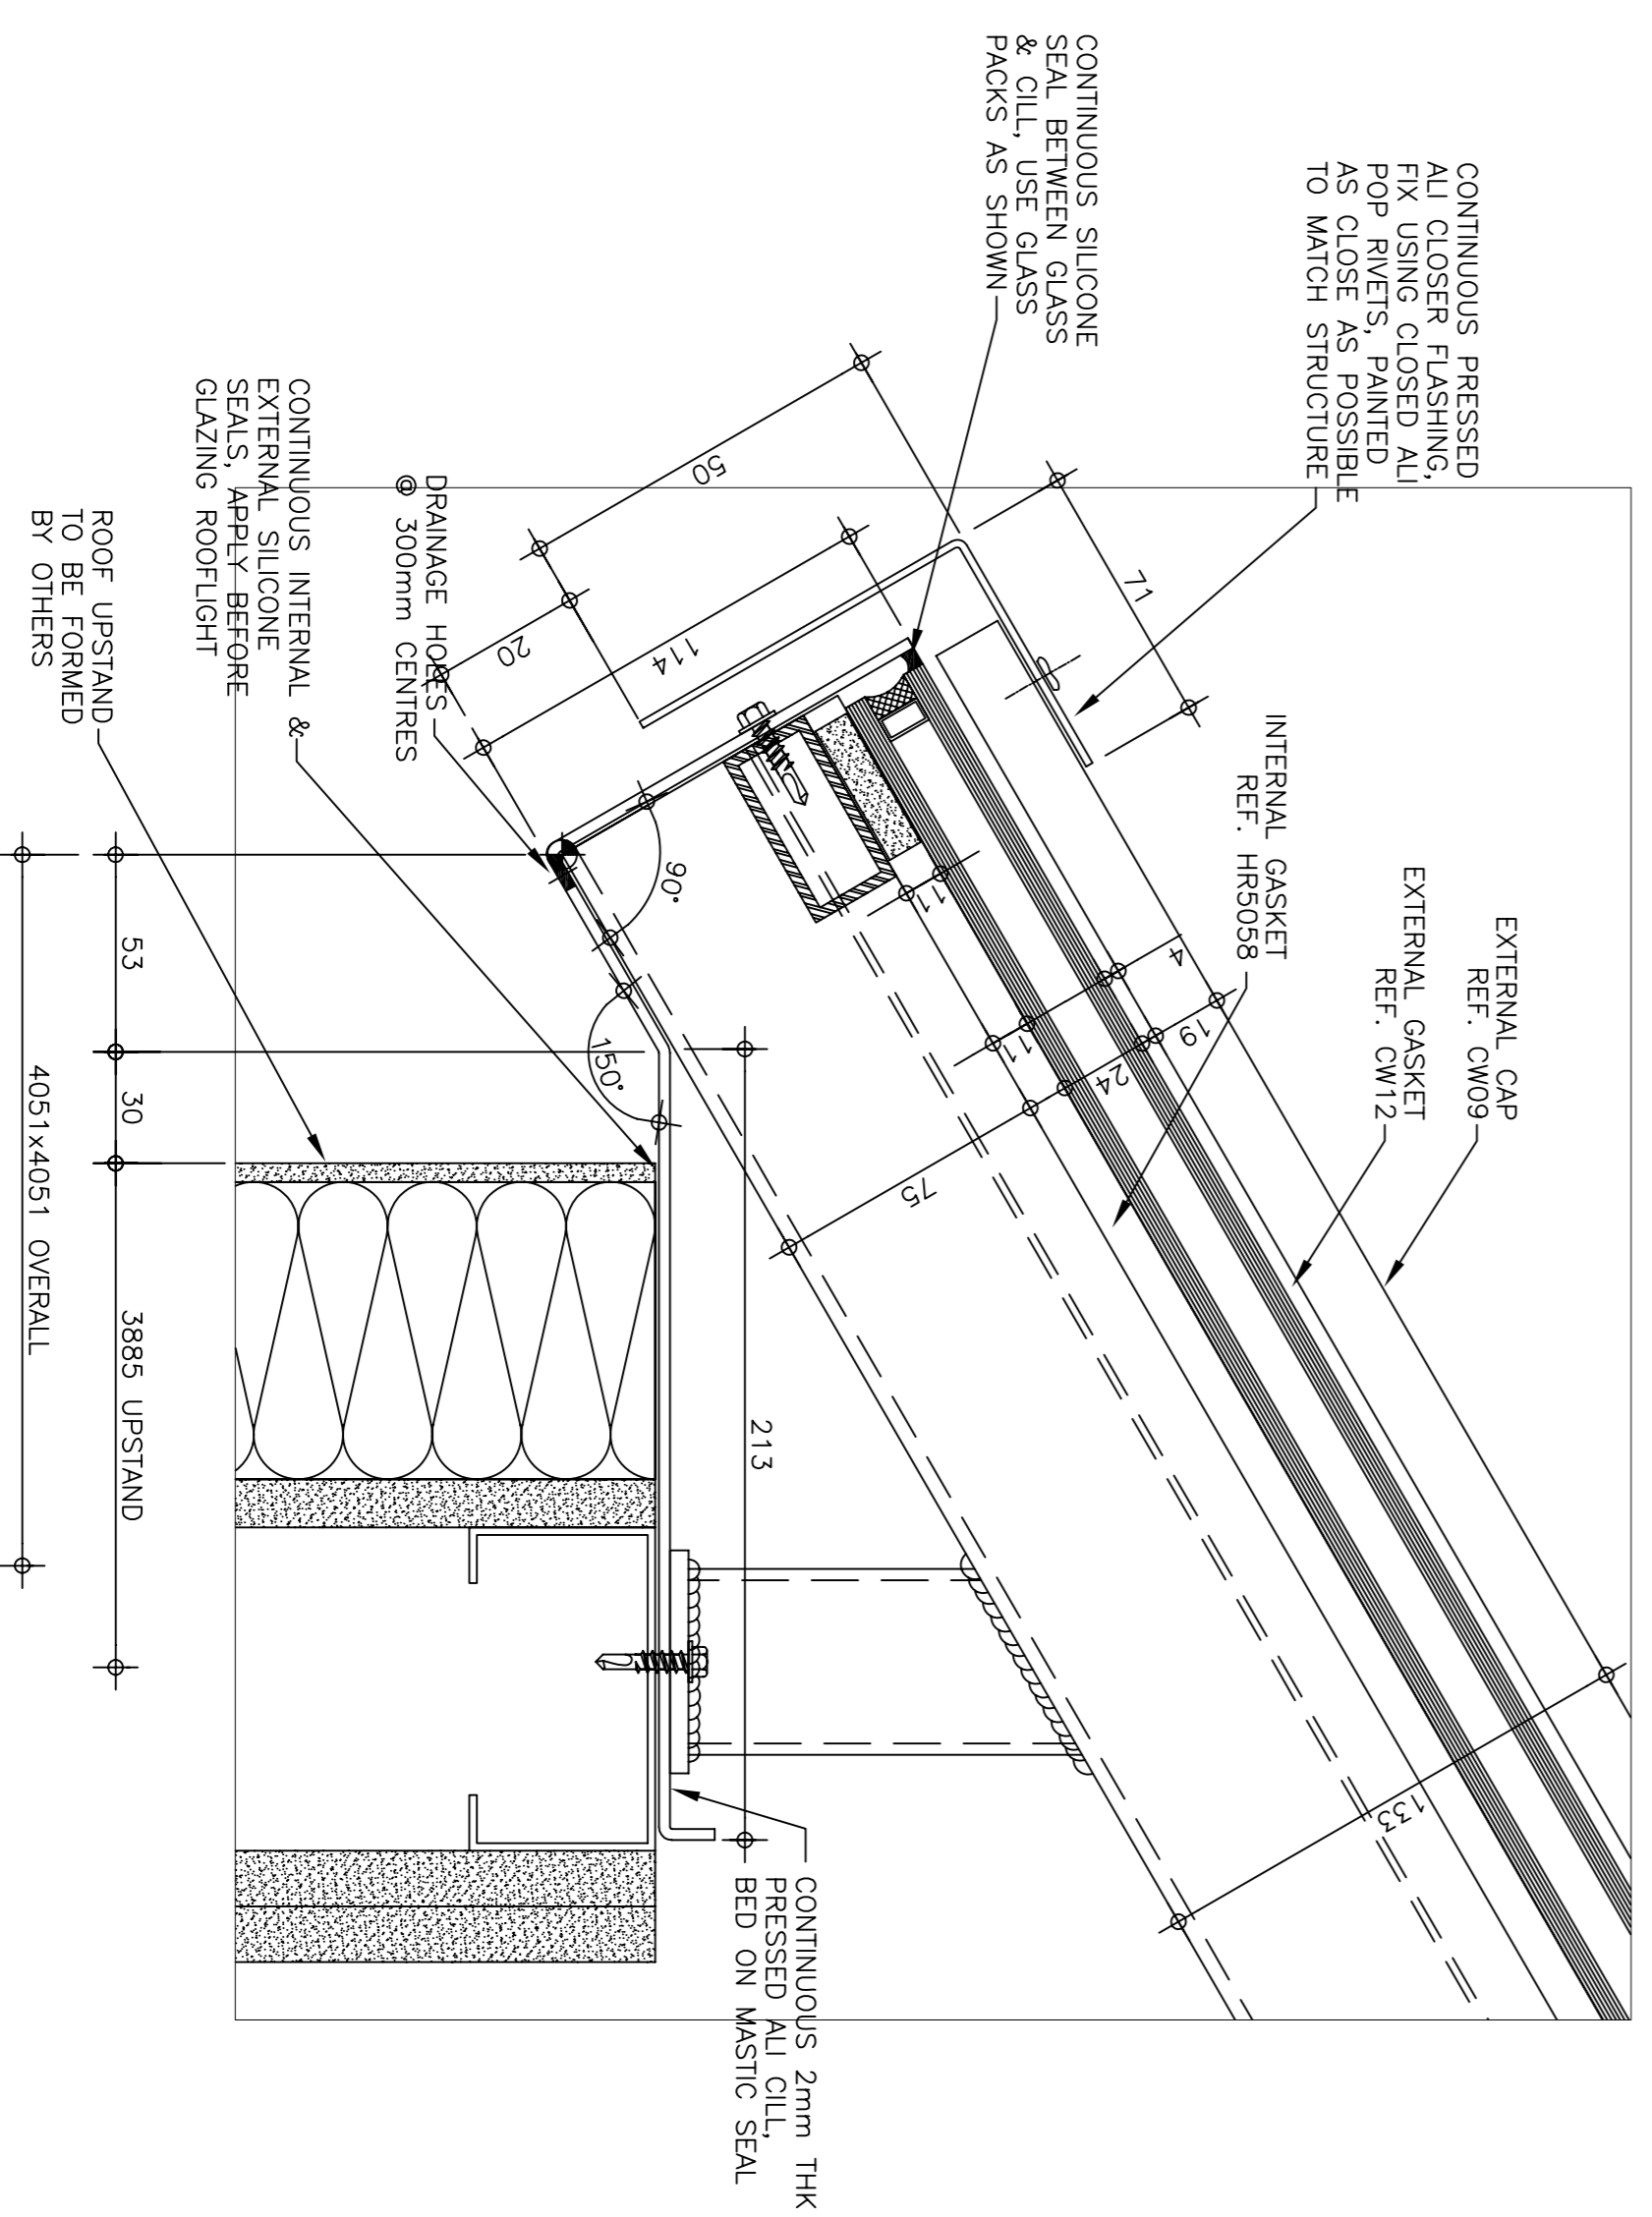

SECTION A-A

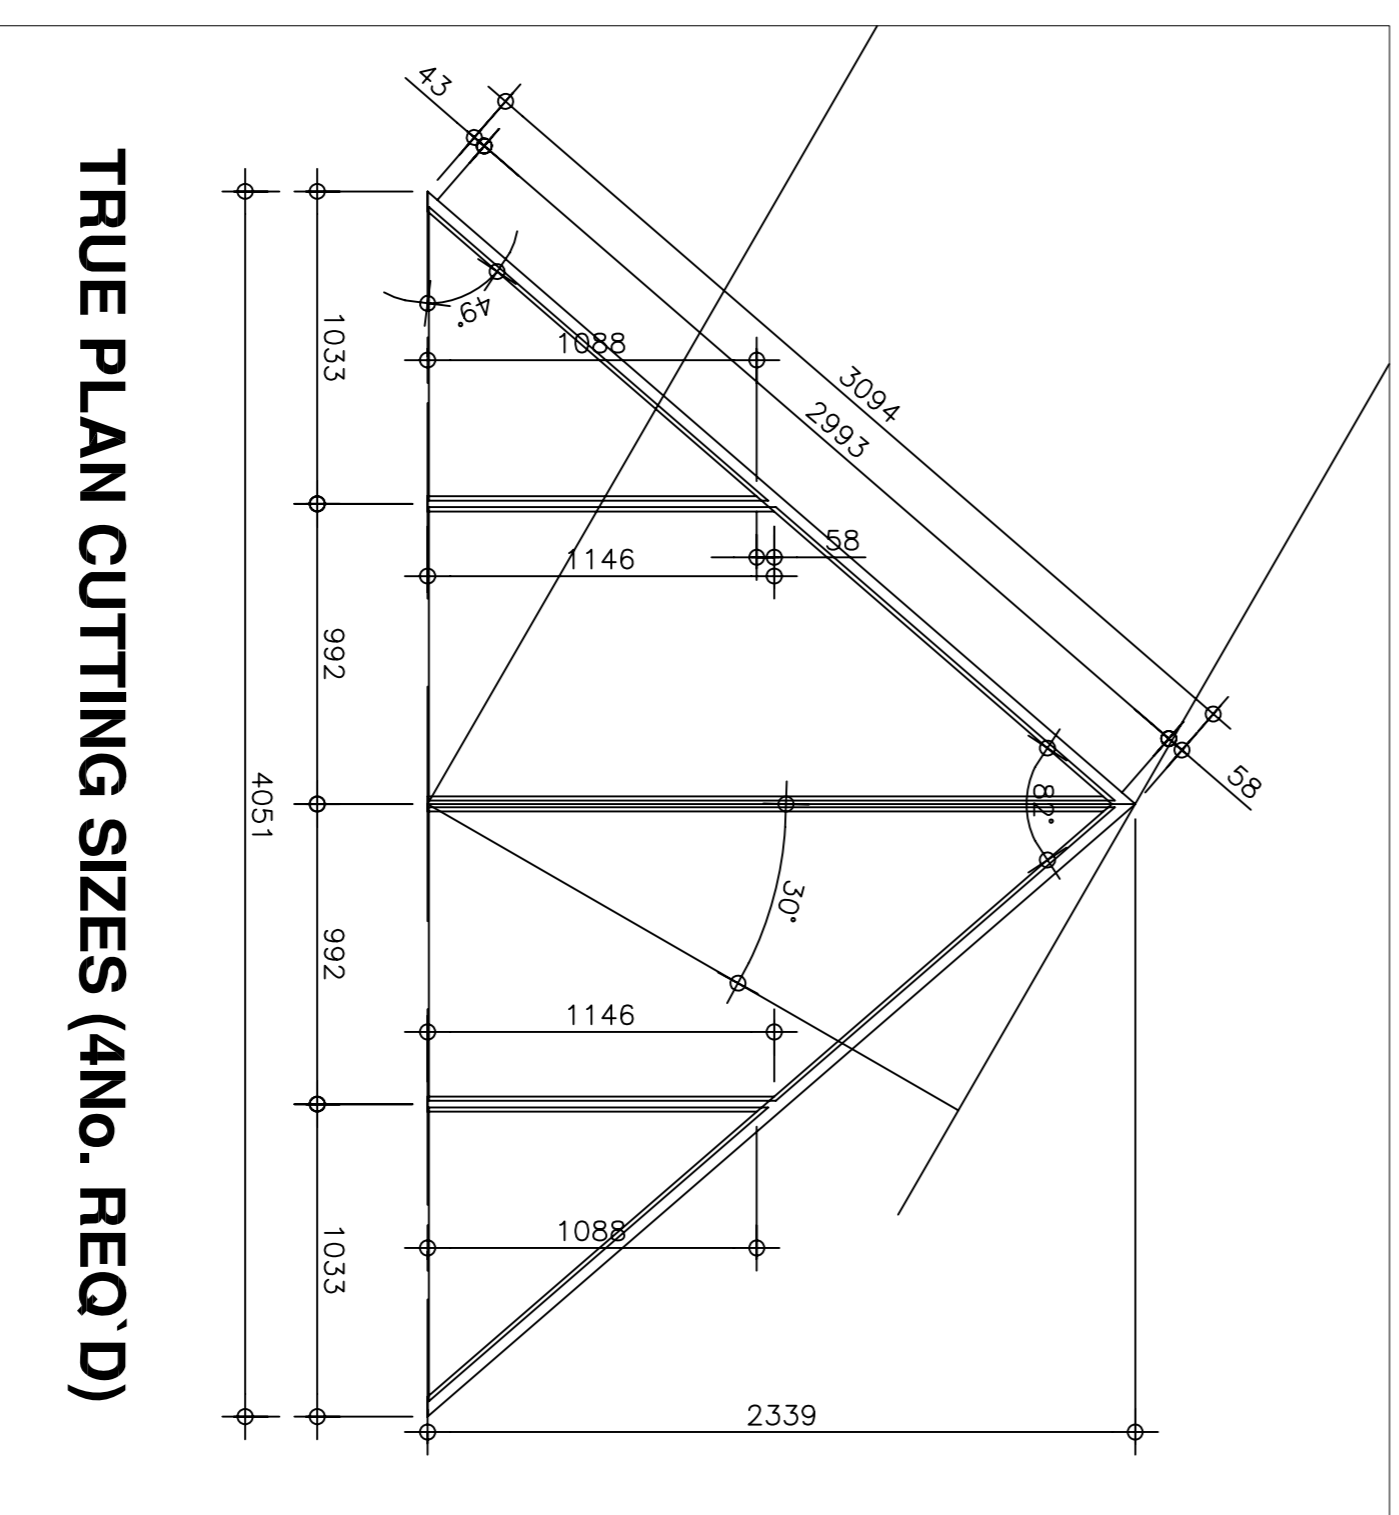

TRUE PLAN CUTTING SIZES (4NO. REQ'D)

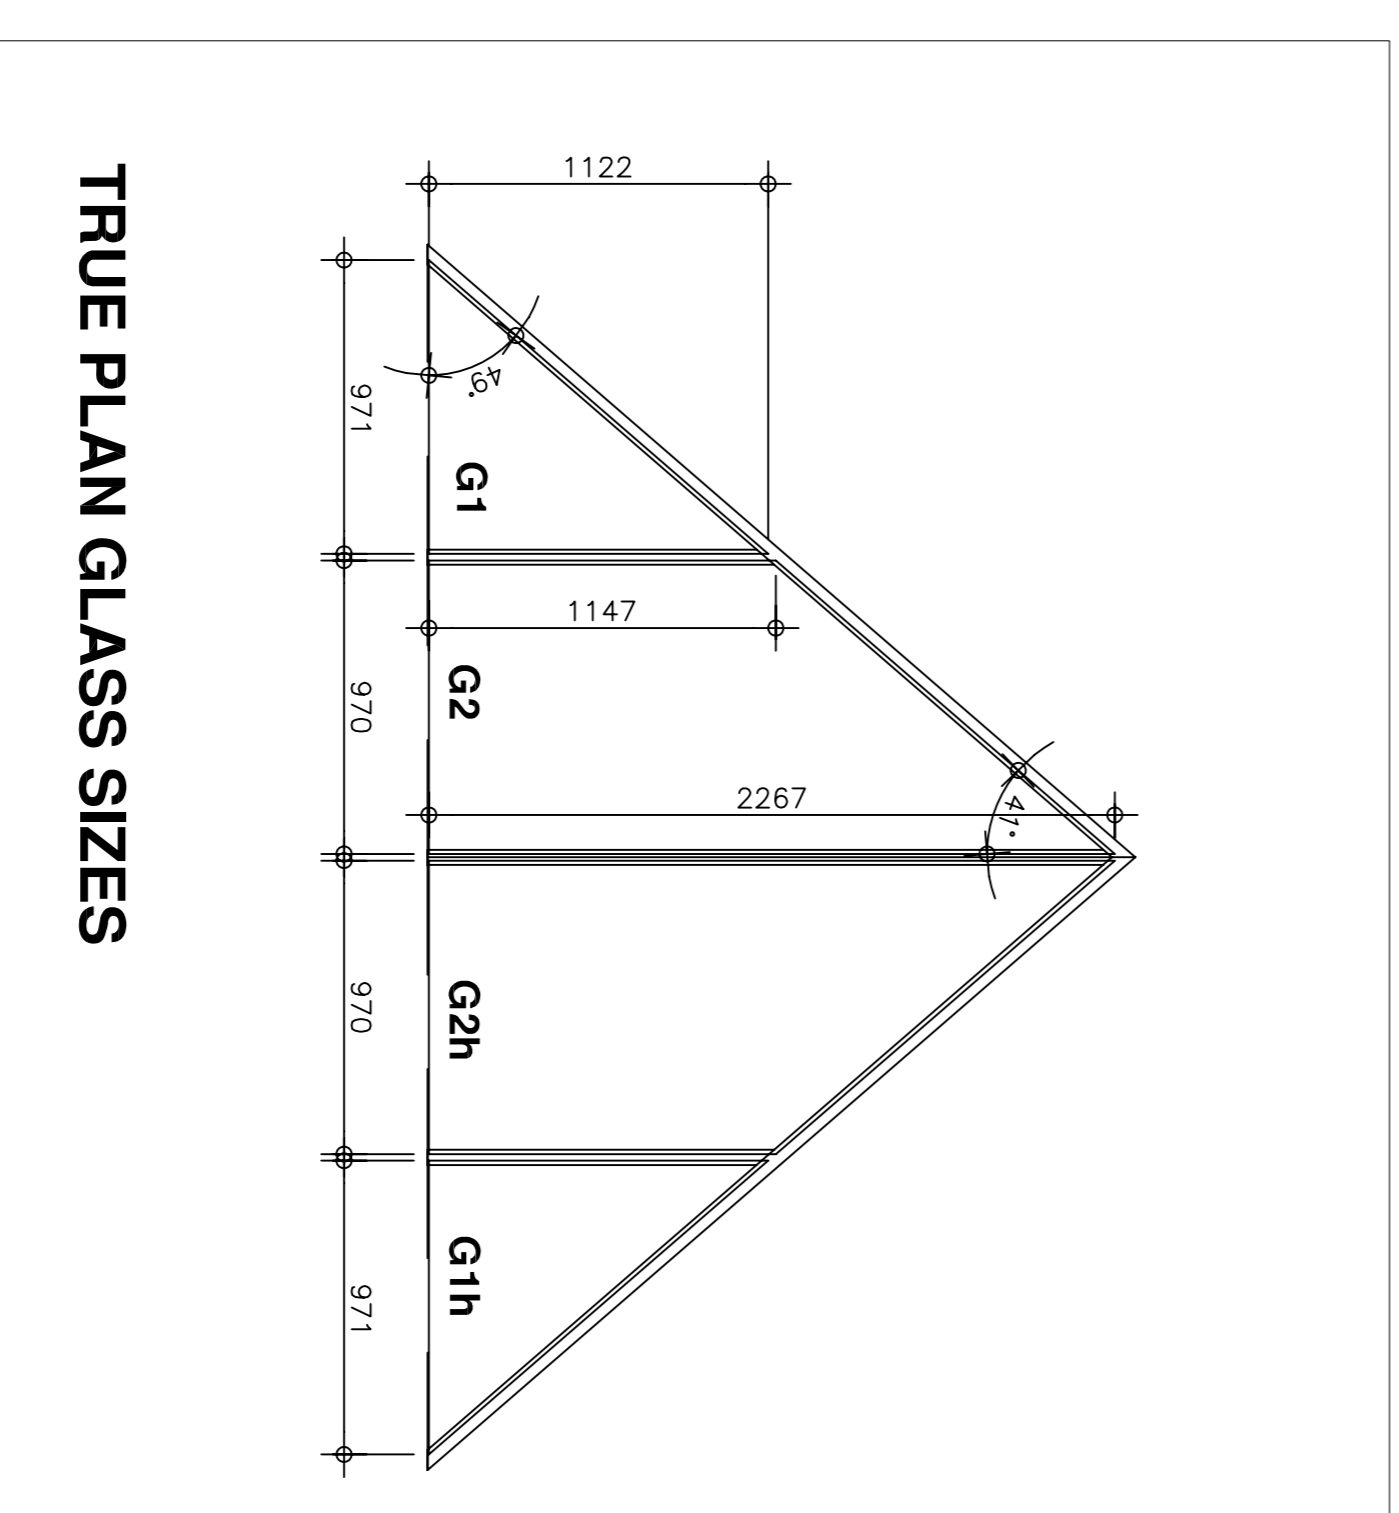

TRUE PLAN GLASS SIZES

- NOTES :-**
- ALL VISIBLE ALUMINIUM POLYESTER POWDER COATED -
 - COLOUR -
 - RAL -
- GLAZING :-**
- OUTER - 6mm THICK GREEN TINT TOUGHENED GLASS
 - 12mm AIR GAP
 - INNER - 6.4mm THICK CLEAR LAMINATED GLASS LOW E

ROOFLIGHT ARCHITECTURAL LTD		Client: PETTIFER CONSTRUCTION	
Unit 17 South Nason Road South Nason Industrial Estate Northumberland NE23 1WF TEL: 01670 236124 FAX: 01670 236880		Job: ST. GEORGES TOWER LEICESTER	
Title: ROOFLIGHT DETAILS		Date: 08/04/07	
Rev:		Scale: 1:25, 1:2	
Dwg N RA/1085/01 (Sheet 1 OF 1)			